


# P.U.Z. ANSAMBLU REZIDENTIAL Str. JEPILOR - BRASOV




PROIECTANT URBANISM:  
AGENTIA DE ARHITECTURA SI DESIGN ADA Srl

BENEFICIARI:  
BANICESCU ANA MARIA si MILITARU TAMARA

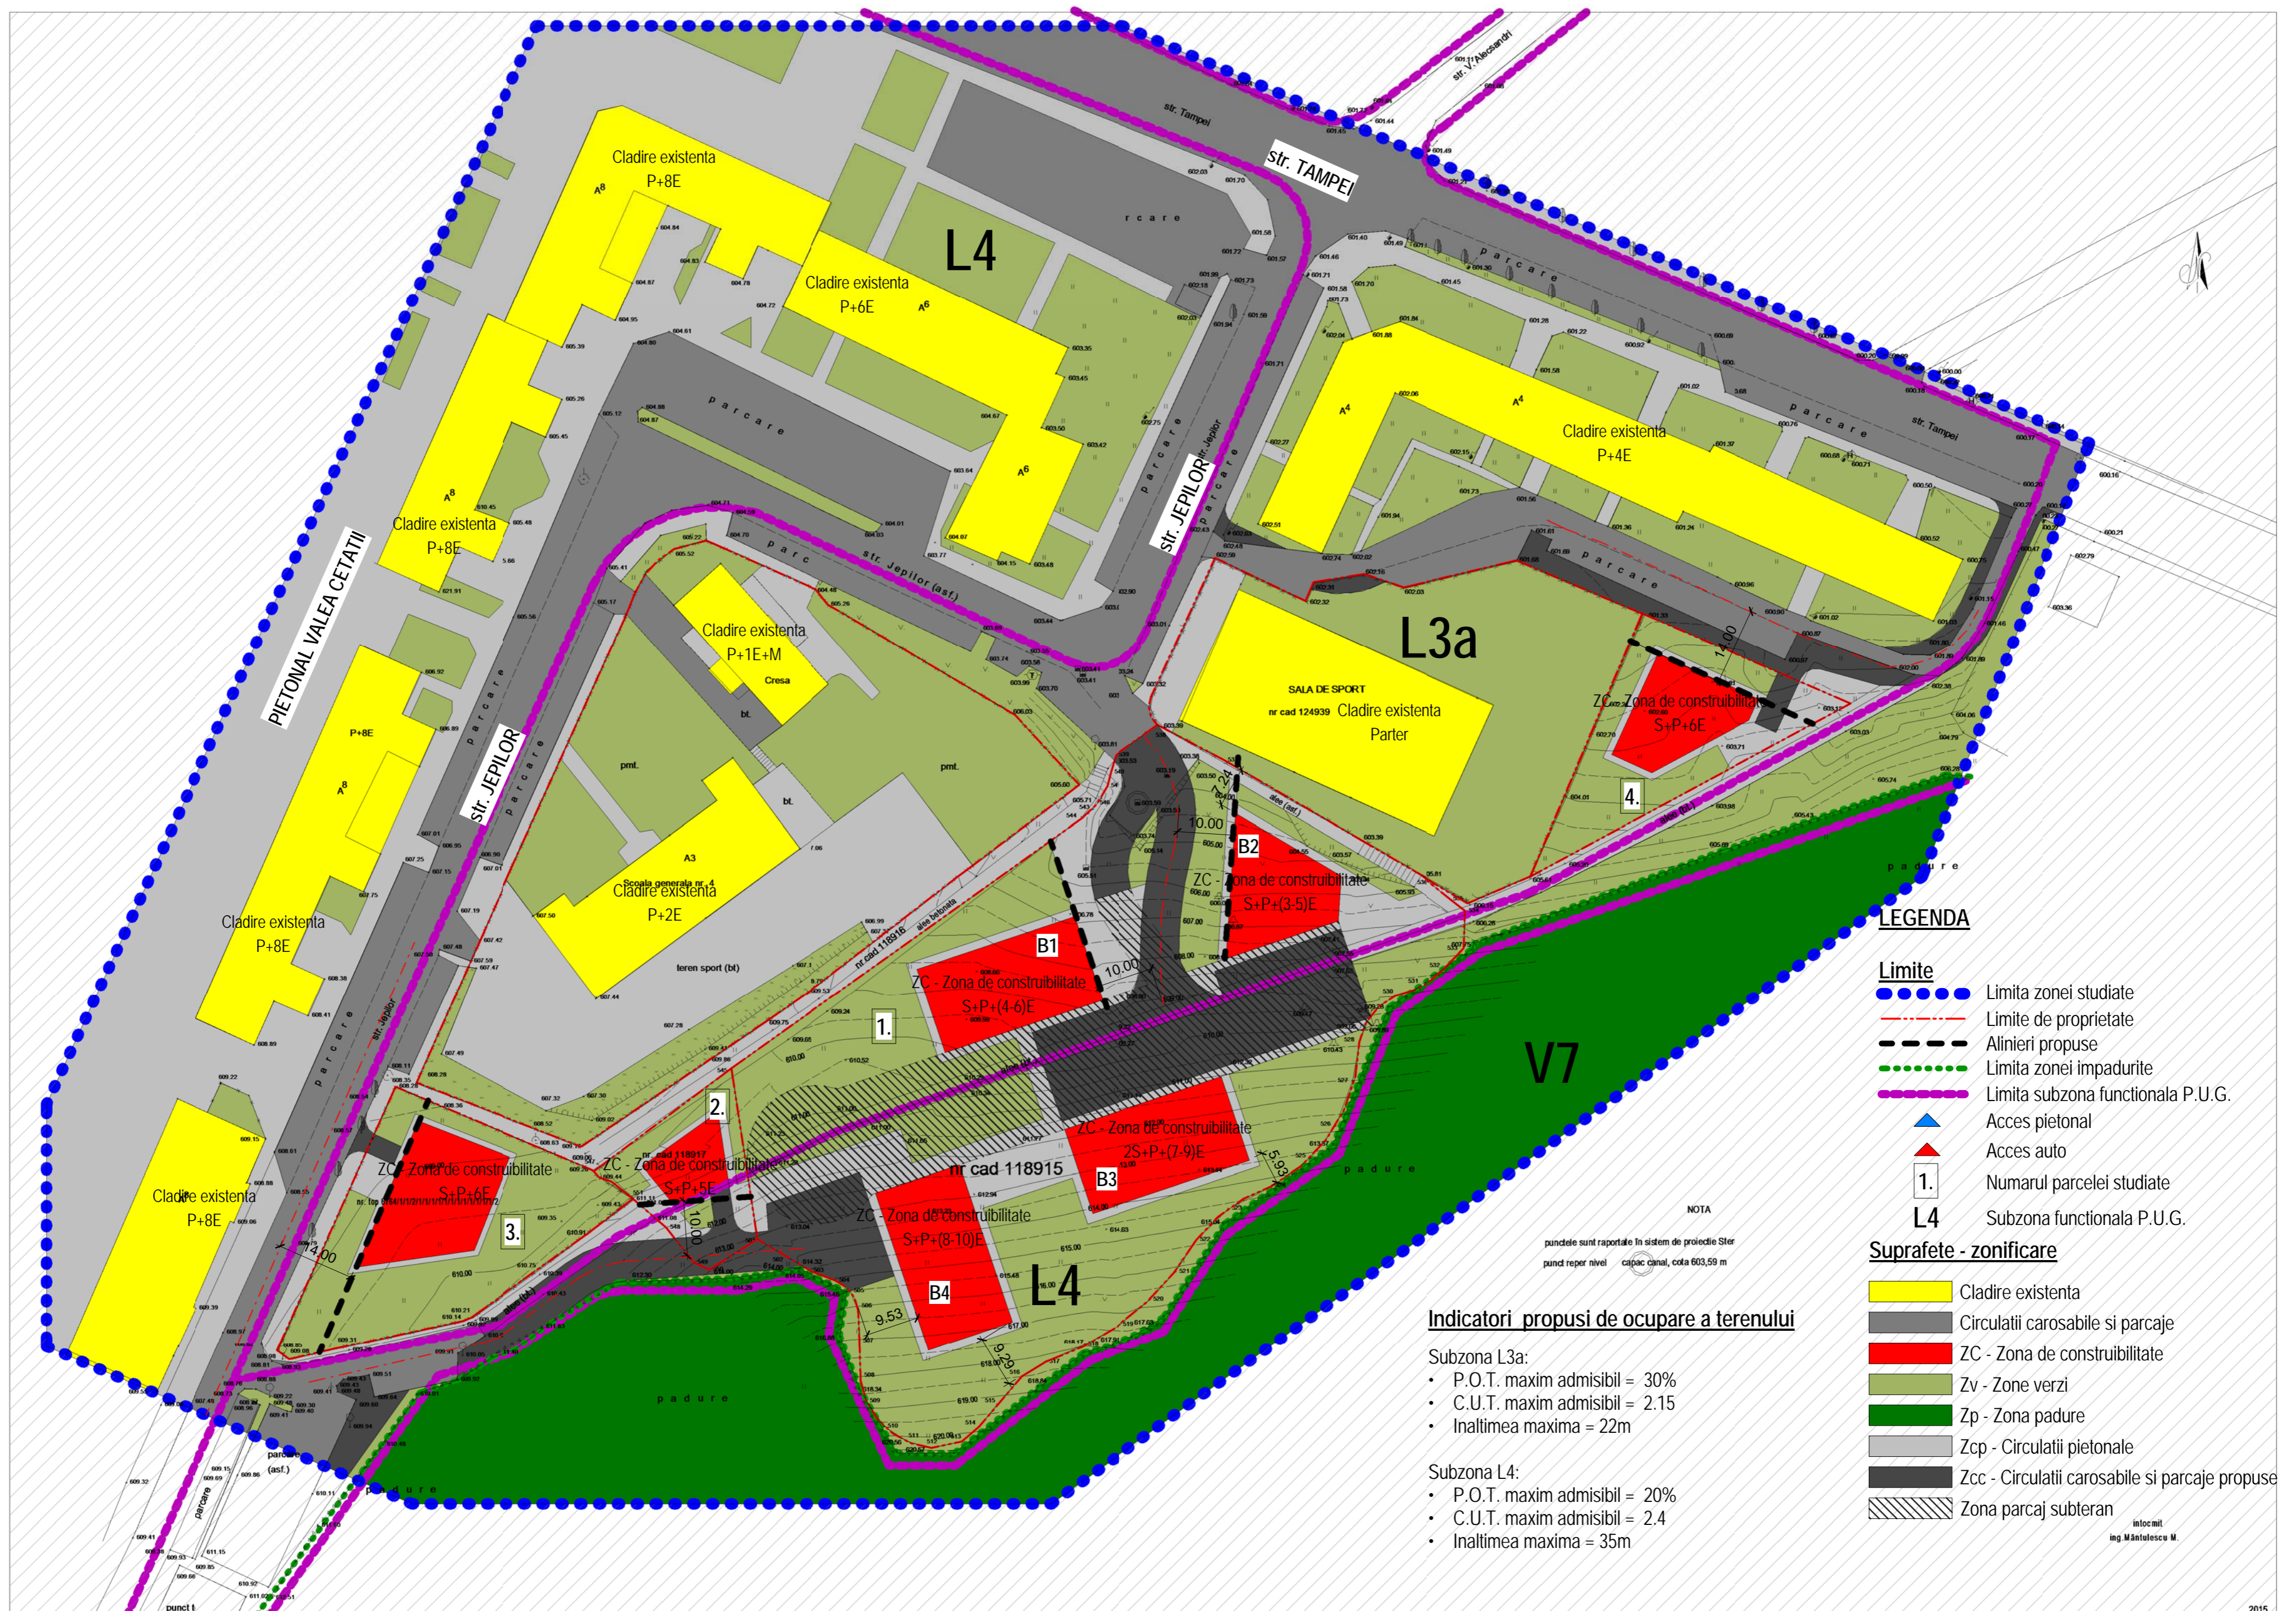

## PROPUNERE REGLEMENTARI URBANISTICE

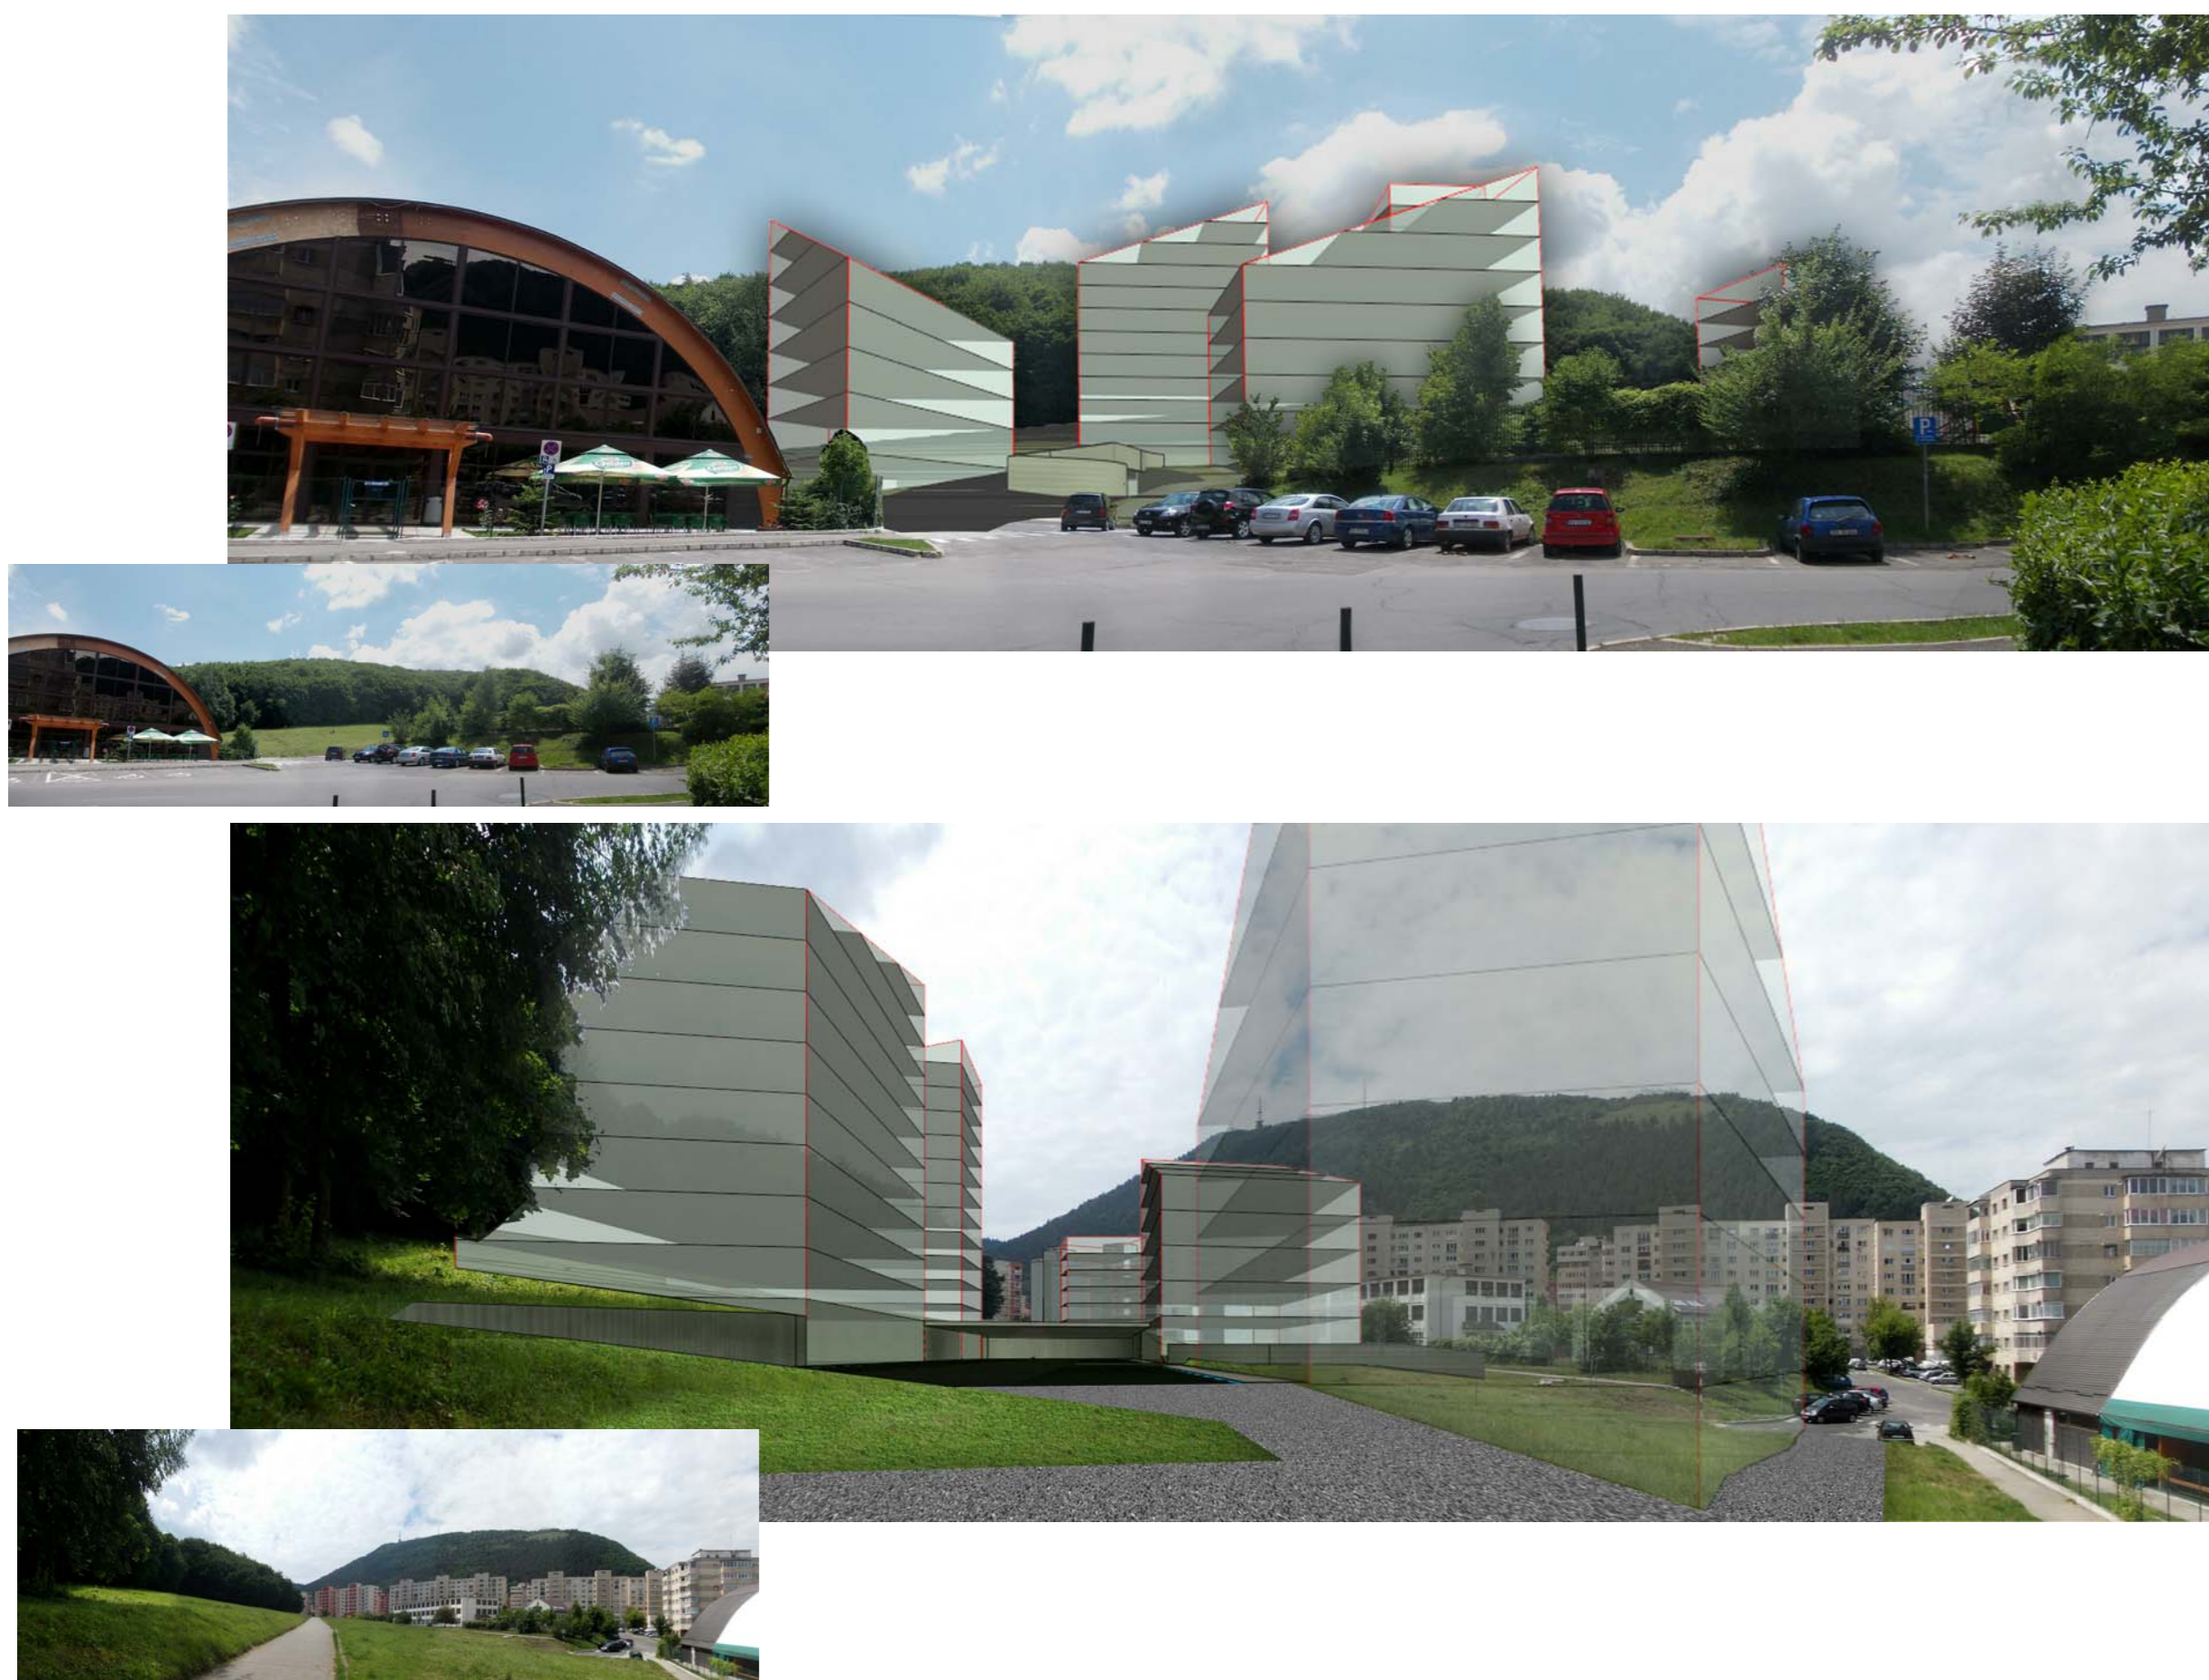

AGENTIA DE ARHITECTURA SI DESIGN ADA Str. 13 Decembrie nr. 13, ap. 2, Brasov, Romania Tel/fax: +40 268 474 192; e-mail: office@adasstudio.ro			BANICESCU ANA MARIA si MILITARU TAMARA		Proiect Nr.: 53.115/ 2015
Specificatie:	Nume	Semnatura	Scara:	P.U.Z. ANSAMBLU REZIDENTIAL	
Proiectat:	Arh. Nicolae TARIC		As indicat	Str. Jepilor - BRASOV	
Desenat:	Arh. Ileana FILIPESCU		Data:	PLANSĂ CONSULTARE	
	Arh. Ionut ARITON		Iulie 2015	Nr. Planșă: 000	

ORICE COPERE SAU FOTOCOPIERI SINECRATE SINT ABUZUL SI SINT INTERZISE CONFORM LEGII DREPTULUI DE AUTOR